


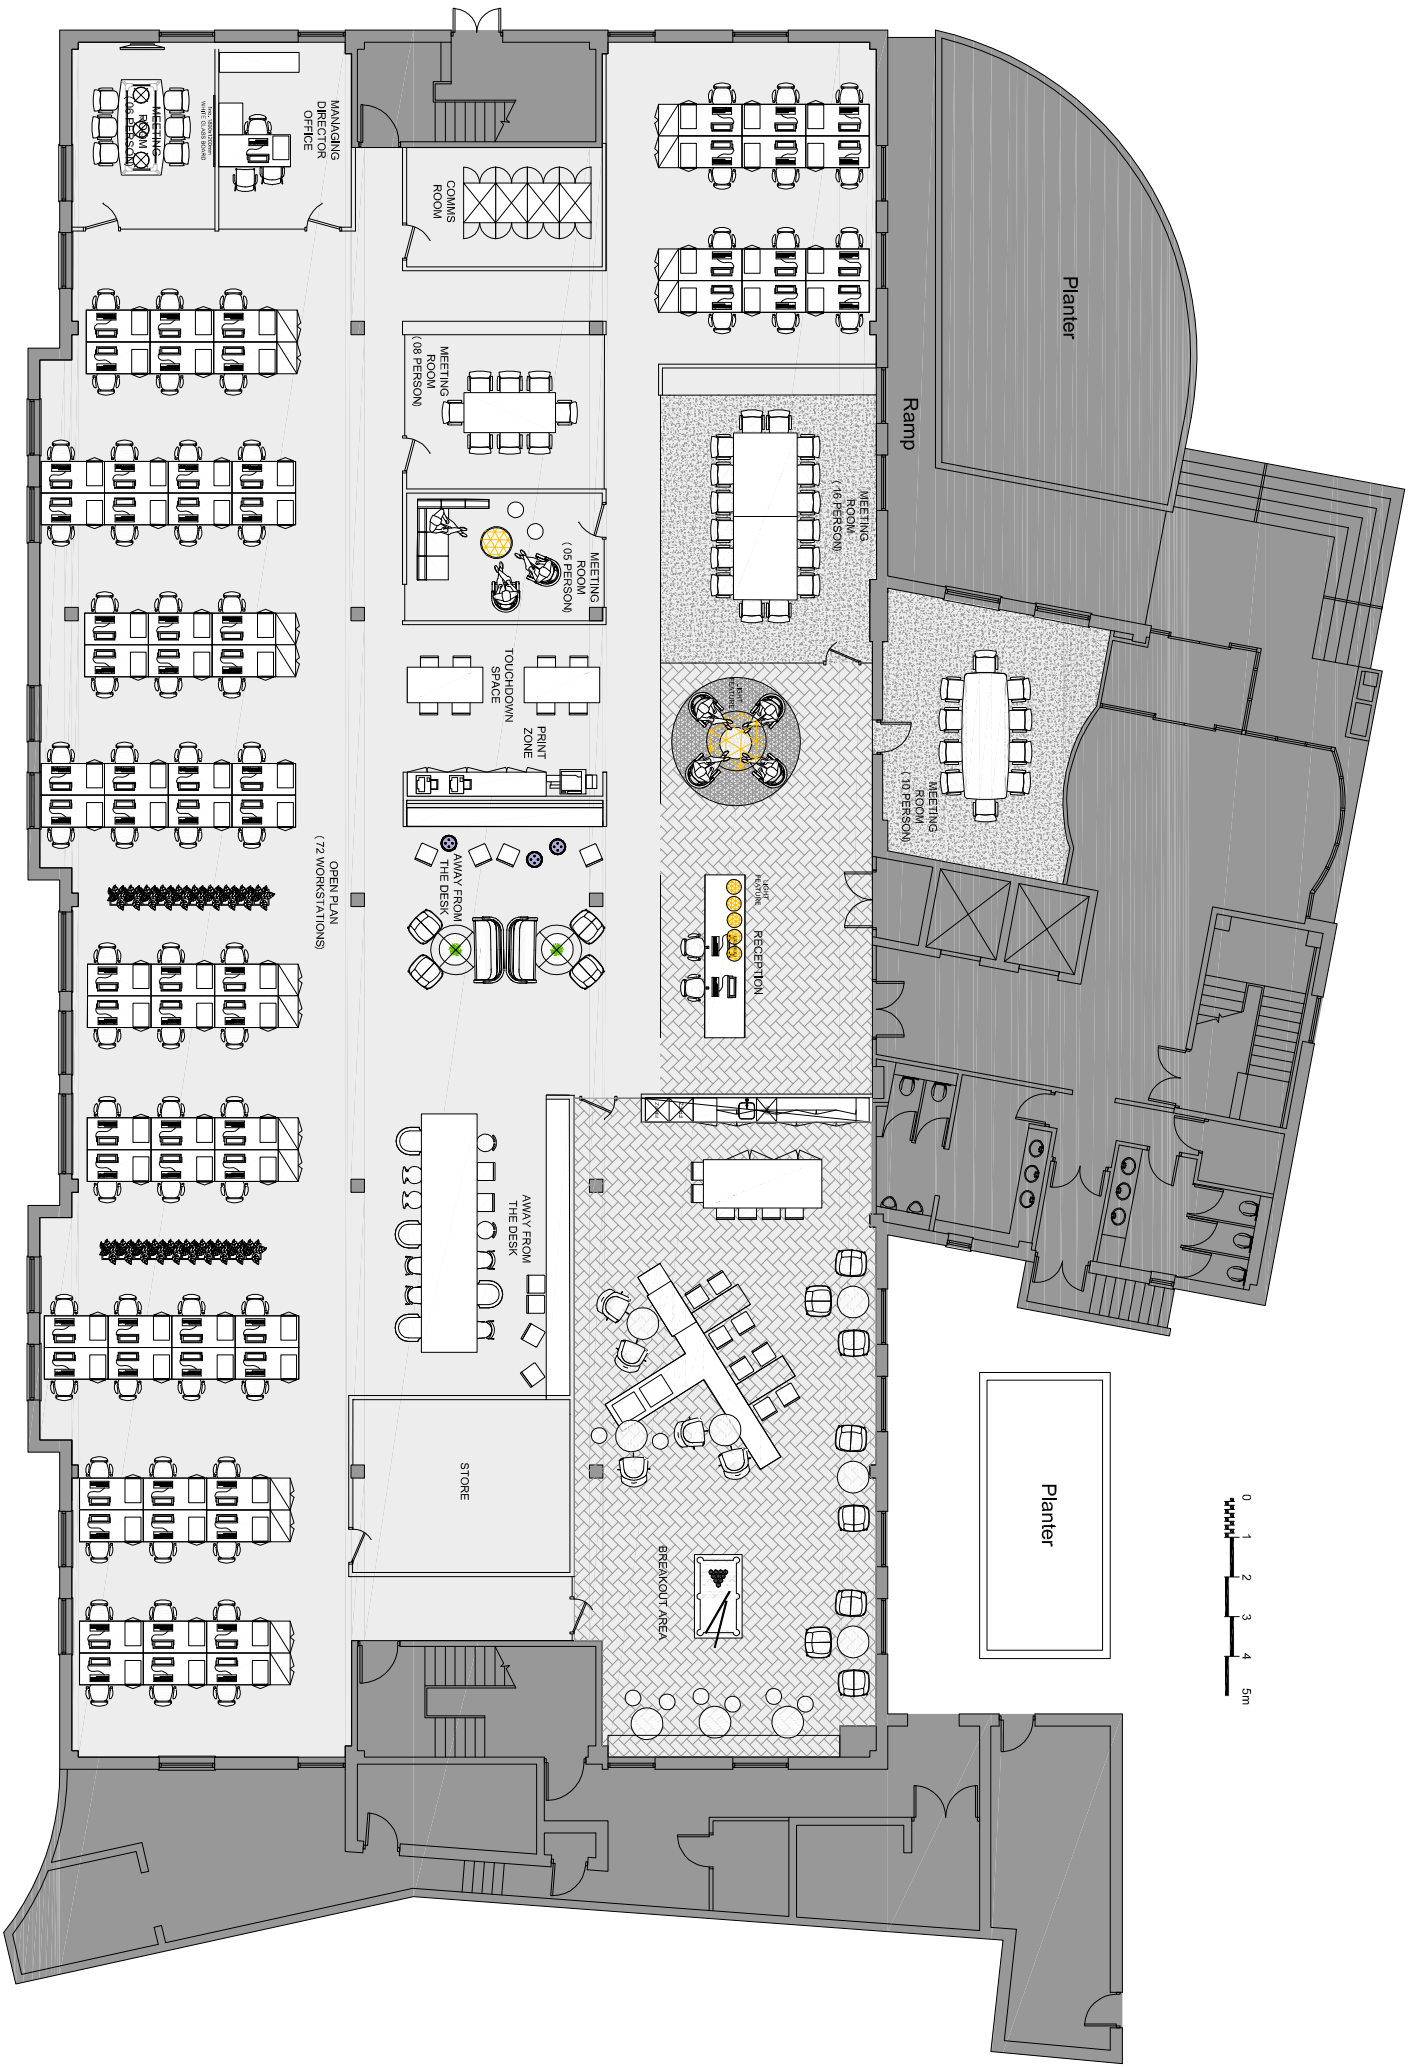

GROUND FLOOR

DATE: JANUARY 2017
CLIENT: XX
DWG NO: XX

SCALE: NTS
BUILDING: 2 GROSVENOR SQUARE, SOUTHAMPTON
LEVEL: 00

SCHEDULE OF ACCOMMODATION

RECEPTION	01
16 PERSON MEETING ROOM	01
10 PERSON MEETING ROOM	01
8 PERSON MEETING ROOM	01
6 PERSON MEETING ROOM	01
5 PERSON MEETING ROOM	01
OPEN PLAN	72
OFFICES	01
TEAPOINT	01
REPROGRAPHICS BENCH	01
COMMS ROOM	01
AWAY FROM THE DESK	02
TOUCH DOWN	01
STORAGE ROOM	01

This should be used as artistic representation only and should not be interpreted as the finished article
- Space & Solutions 2017